


4'x26' POD INTERIOR ELEVATION

FEATURED PRODUCT

WEBB CORE, INC. DATA CENTER COLD AISLE CONTAINMENT SYSTEM

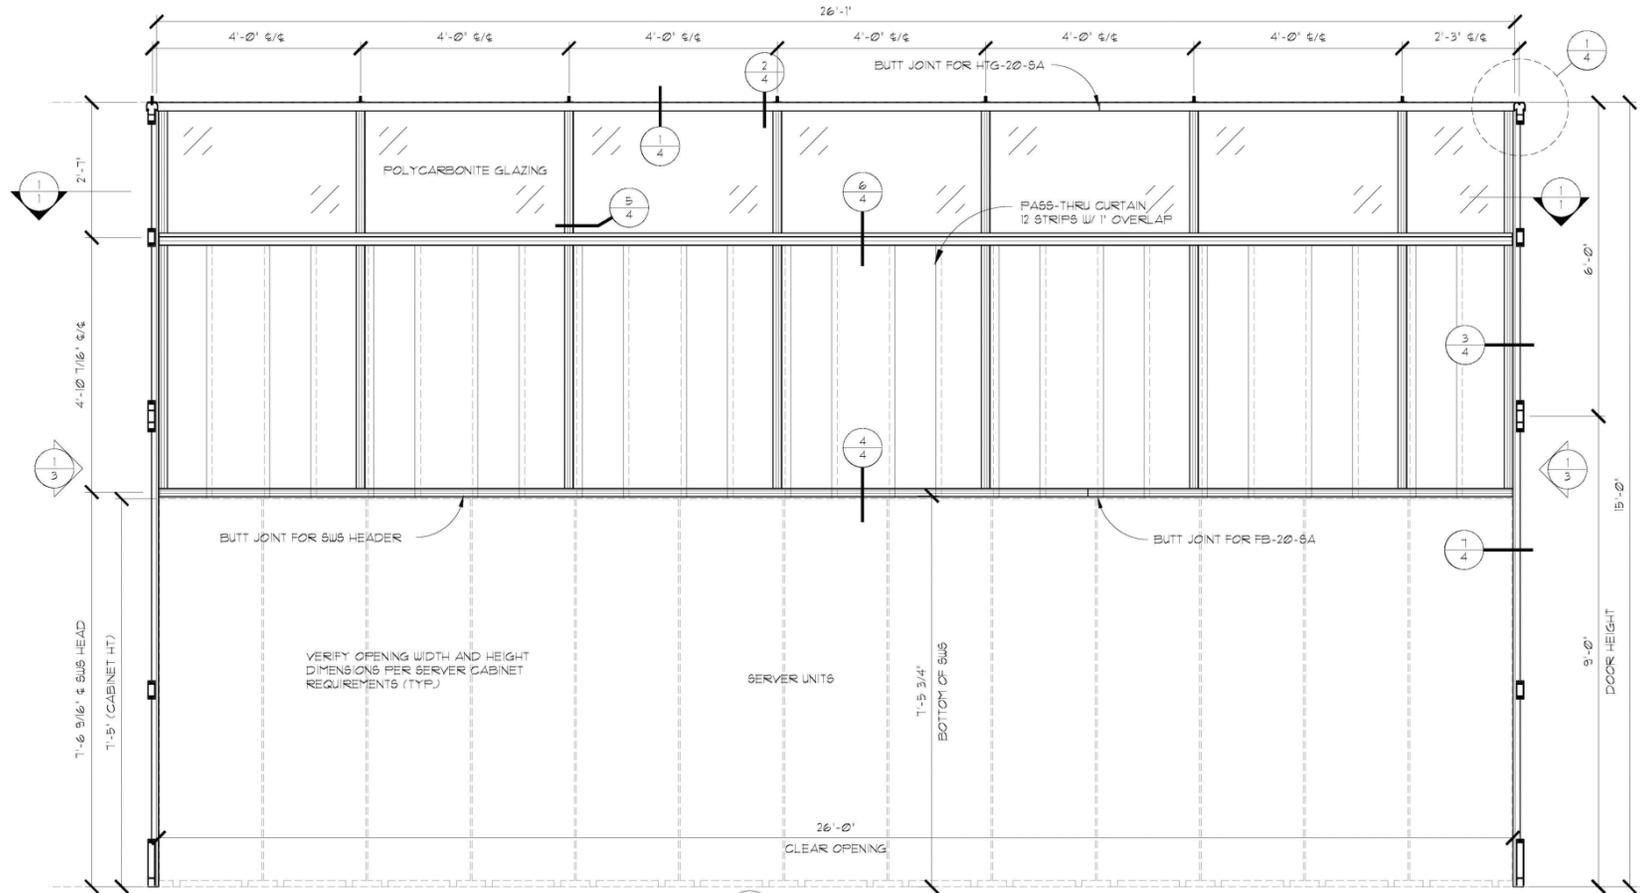

1 INTERIOR ELEVATION (OPPOSITE WALL MIRRORED)
SCALE: 1/2" = 1'-0"



PH: 800-697-8062
FX: 503-981-2177
PORTLAND, OR
WEBBCORE.COM

THE DESIGN AND CONCEPTS REPRESENTED BY THIS PRINT AND ACCOMPANYING DOCUMENTS ARE THE SOLE PROPERTY OF WEBB CORE, INC. AND MAY NOT BE USED, COPIED, OR REPRODUCED WITHOUT PRIOR WRITTEN CONSENT OF SAID OFFICE.